


2" White Stripe / 4" GAP

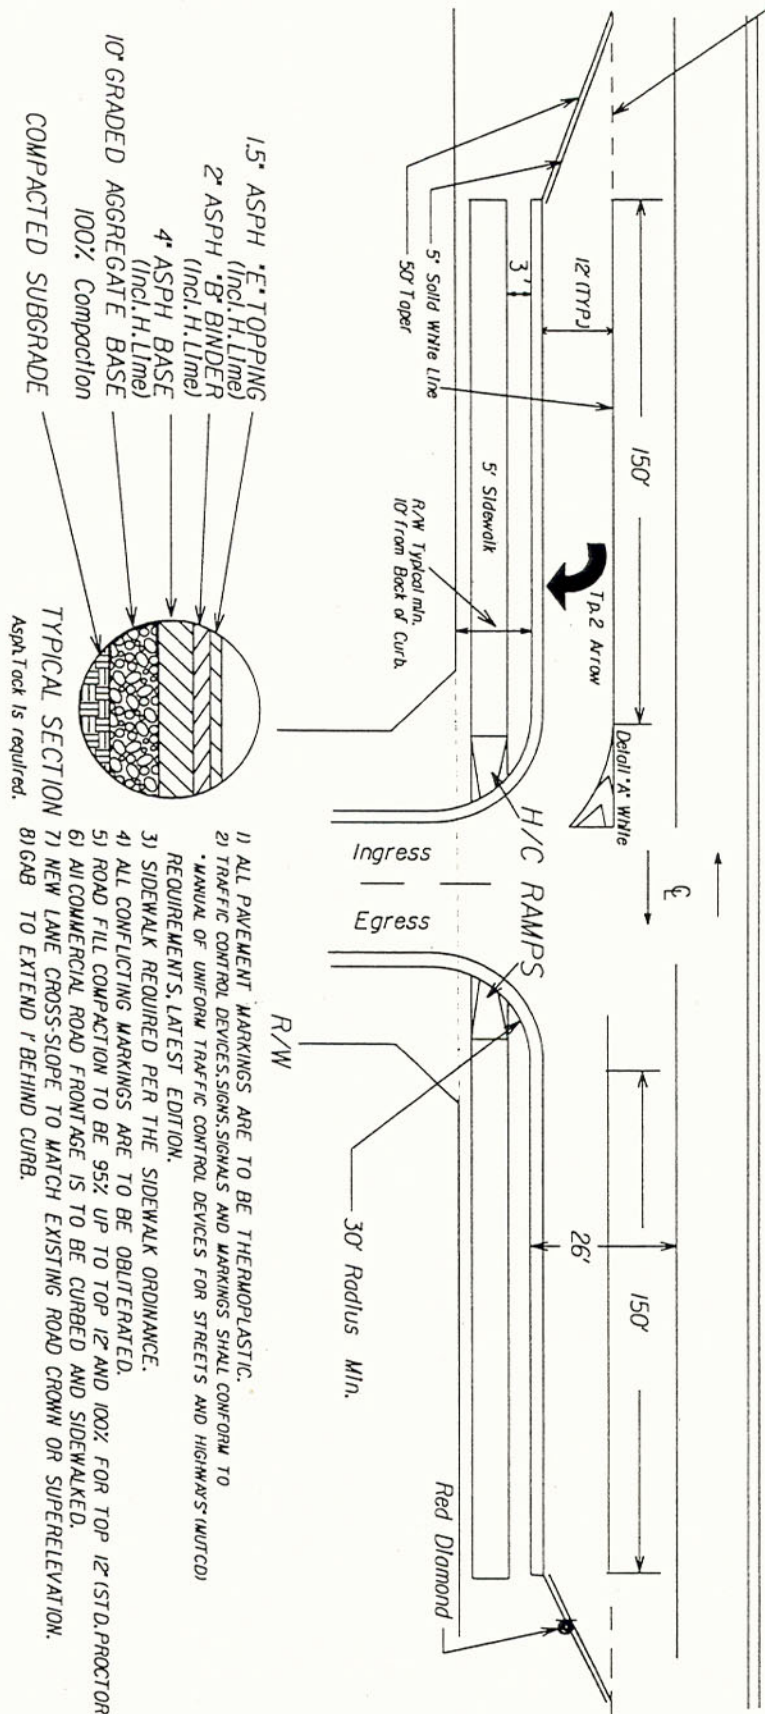

DEPARTMENT
OF
TRANSPORTATION

ACCELERATION & DECELERATION LANES

DETAIL 401A